


TRONSON 10

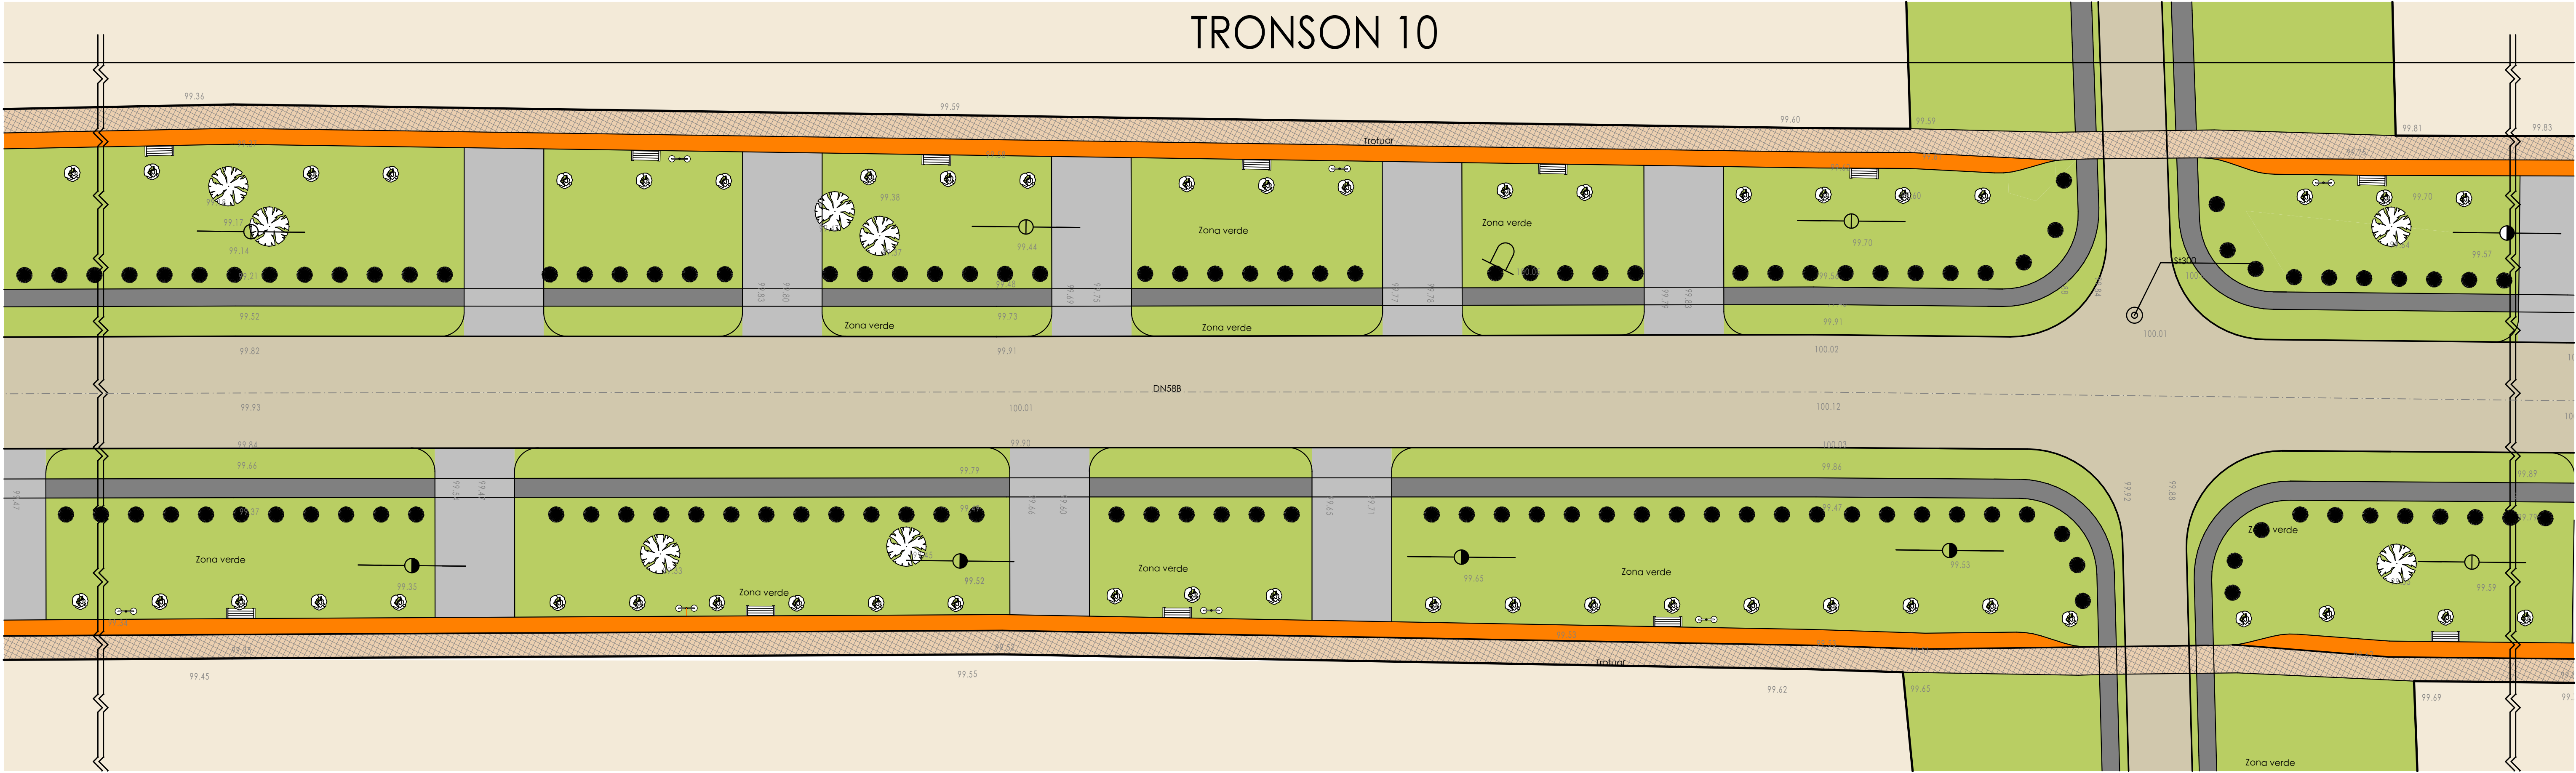


- pomi fructiferi existenți care se pastrează
- thuja (Thuja standishii x plicata)
- cires plic japonez (Prunus triloba Multiplex)
- banca
- stalp de iluminat

| | | | |
|--|-------------------|-----------|----------|
| S. C. OMRD STUDIO SRL SRL • TIMISOARA • TIMS • CUI-33054260 • J35/PP3/11.04.2014 • ROSI182BR000000016660874 • RO37REI6215069XX019141 | | | |
| Seko Studio <small>Seko Studio S.R.L.</small> Timisoara, str. M. Al. Avramescu nr.92, sc. A, Ap.8 Reg. Com. J35/1777/2011 C.U.I. RO 28945218 | | | |
| Specificatie | Nume | Semnatura | Scara: |
| Sef proiect | arh. Calin Deca | | 1:200 |
| Proiectat | arh. Sergiu Borza | | Data: |
| Desenat | arh. Calin Deca | | 15/11/17 |

| | | |
|----------------|--|----------------|
| Beneficiar: | Comuna Bida, jud. Timis | Proiect nr.: |
| Adresa sediu: | Comuna Bida, nr.113, jud. Timis | NR: |
| | | 77/2017 |
| Titlu proiect: | Amenajare piste biciclete, alei pietonale, podete acces auto, rigole drum, amenajare spatii verzi, mobilier urban si iluminat stradal in localitatea Bida, com. Bida, jud. Timis | Faza: |
| Titlu plansa: | Tronson 10 str. 1,2 | S.F. |
| | | Plansa nr.: |
| | | A.20 |

TRONSON 10

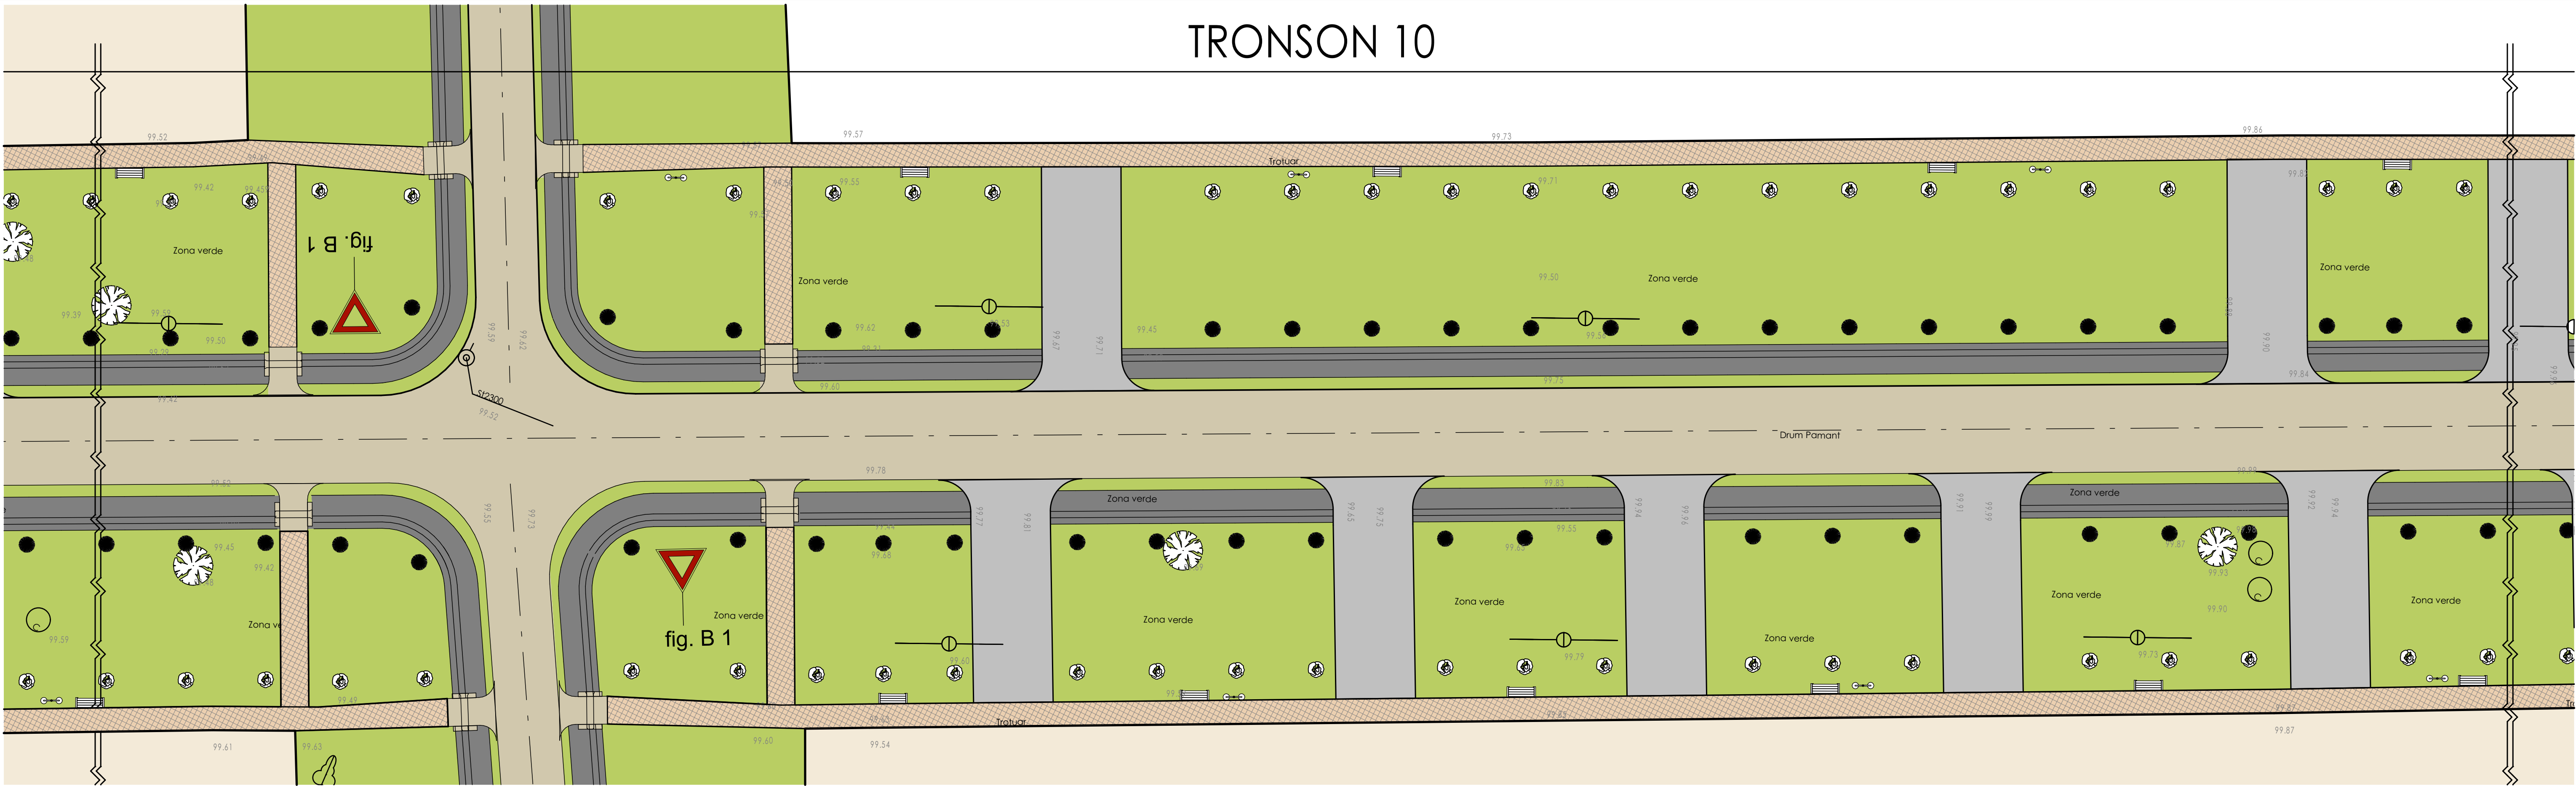

- pomi fructiferi existenți care se pastrează
- thuja (Thuja standishii x plicata)
- cires plic japonez (Prunus triloba Multiplex)
- banca
- stalp de iluminat

| | | | |
|--|-------------------|-----------|----------|
| S. C. OMRD STUDIO SRL SRL • TIMISOARA • TIMS • CUI-33054260 • J35/PP3/11.04.2014 • ROSI182BR000000016660874 • RO37REI6215069XX019141 | | | |
| Seko Studio <small>Seko Studio S.R.L.</small> Timisoara, str. M. Al. Avramescu nr.92, sc. A, Ap.8 Reg. Com. J35/1777/2011 C.U.I. RO 28945218 | | | |
| Specificatie | Nume | Semnatura | Scara: |
| Sef proiect | arh. Calin Deca | | 1:200 |
| Proiectat | arh. Sergiu Borza | | Data: |
| Desenat | arh. Calin Deca | | 15/11/17 |

| | | |
|----------------|--|----------------|
| Beneficiar: | Comuna Bida, jud. Timis | Proiect nr.: |
| Adresa sediu: | Comuna Bida, nr.113, jud. Timis | NR: |
| | | 77/2017 |
| Titlu proiect: | Amenajare piste biciclete, alei pietonale, podete acces auto, rigole drum, amenajare spatii verzi, mobilier urban si iluminat stradal in localitatea Bida, com. Bida, jud. Timis | Faza: |
| Titlu plansa: | Tronson 10 str. 1,2 | S.F. |
| | | Plansa nr.: |
| | | A.21 |