



TRONSON 11

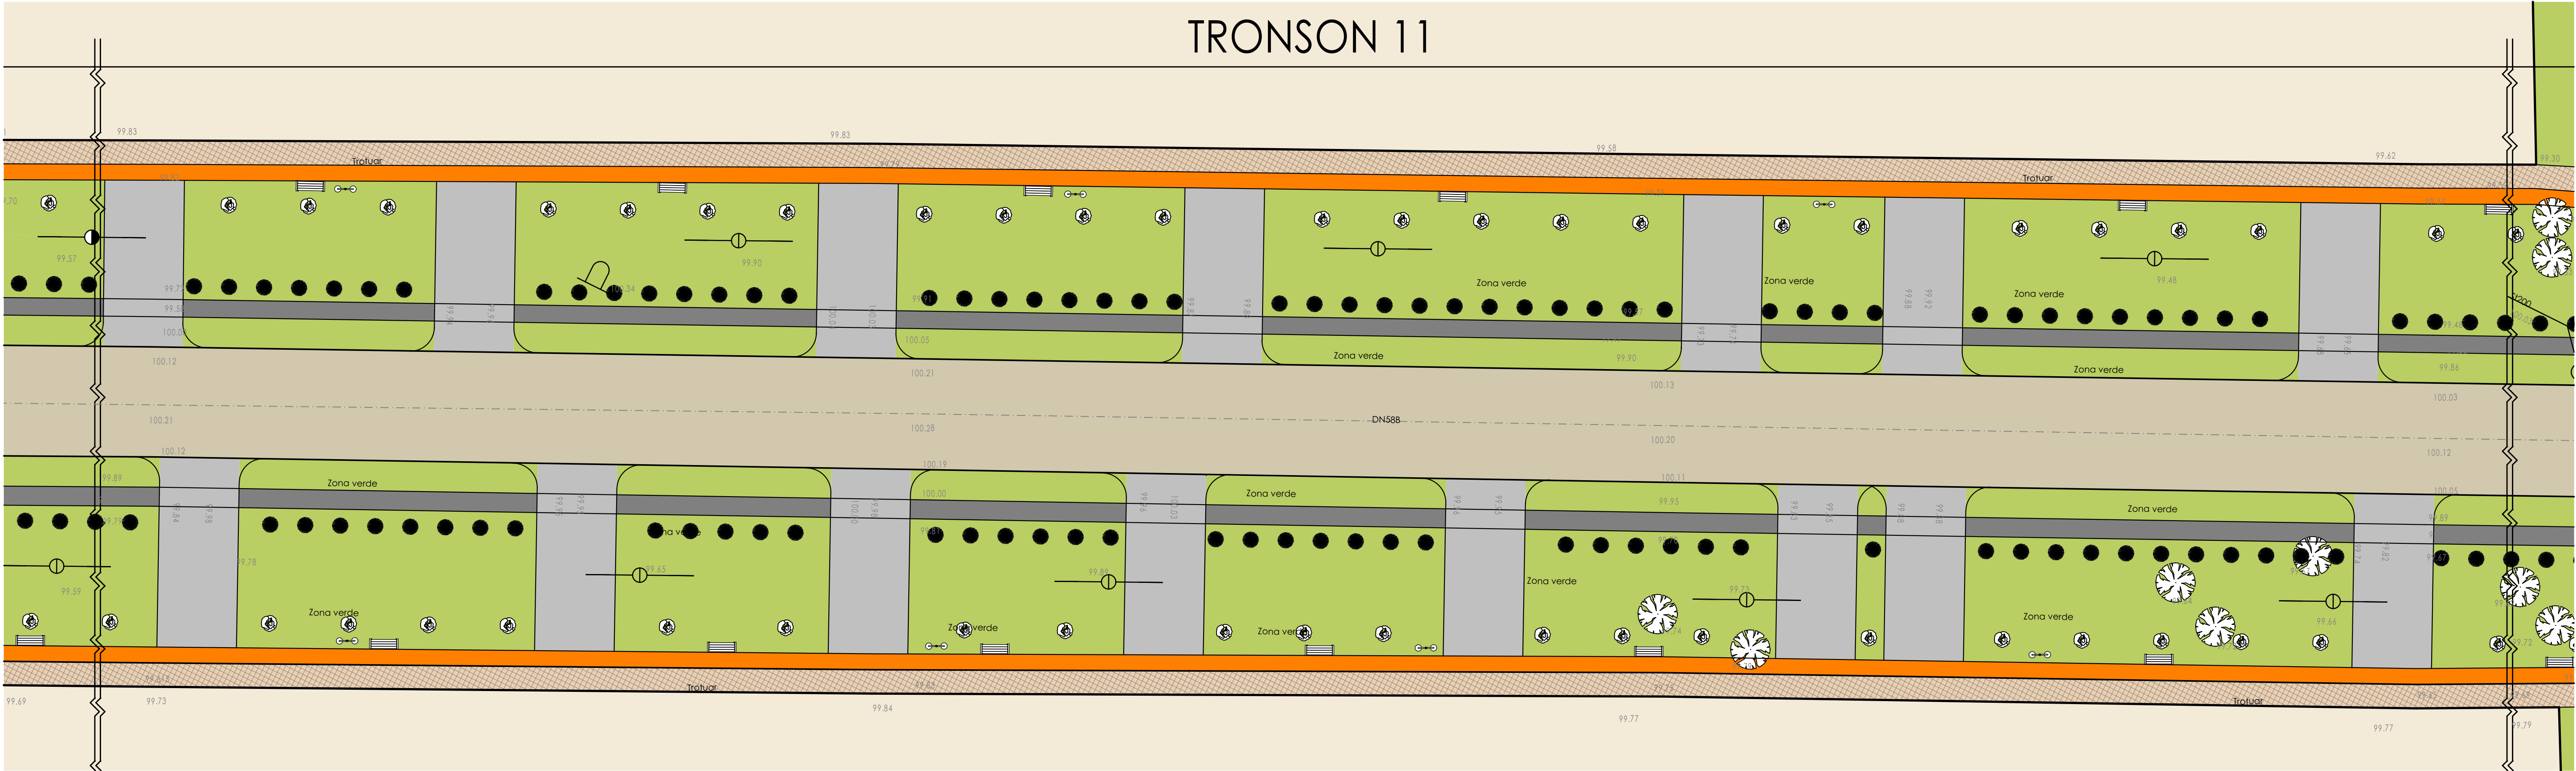



- pomi fructiferi existenți care se pastrează
- thuja (Thuja standishii x plicata)
- cires pitic japonez (Prunus triloba Multiplex)
- banca
- stâlp de iluminat

<div><div><div></div><div>S. C. OMRD STUDIO SRL</div><div>SRL • TIMISOARA • TIMS • CUI:33054260 • J35/PP3/11.04.2014 • ROS1828R000000016660874 • RO37RE16215069XX019141</div></div><div><div><div></div><div>Seko Studio</div><div>Seko Studio S.R.L. Timisoara, str. M. Al. Avarescu nr.92, sc. A, Ap.8 Reg. Com. J35/1777/2011 C.U.I. RO 28945216</div></div></div></div>		Beneficiar: Comuna Birda, jud. Timis Adresa sediu: Comuna Birda, nr.113, jud. Timis		Proiect nr.: NR: 77/2017
Specificatie		Titlu proiect: Amenajare piste biciclete, alei pietonale, podete accese auto, rigole drum, amenajare spatii verzi, mobilier urban si iluminat stradal in localitatea Birda, com. Birda, jud. Timis		Faza: S.F.
Sef proiect		Titlu plansa:		Plansa nr.: A.22
Proiectat		Tronson 11 str. 1,2		
Desenat				
		Nume	Semnatura	Scara:
		arh. Calin Deca		1:200
		arh. Sergiu Borza		Data:
		arh. Calin Deca		15/11/17

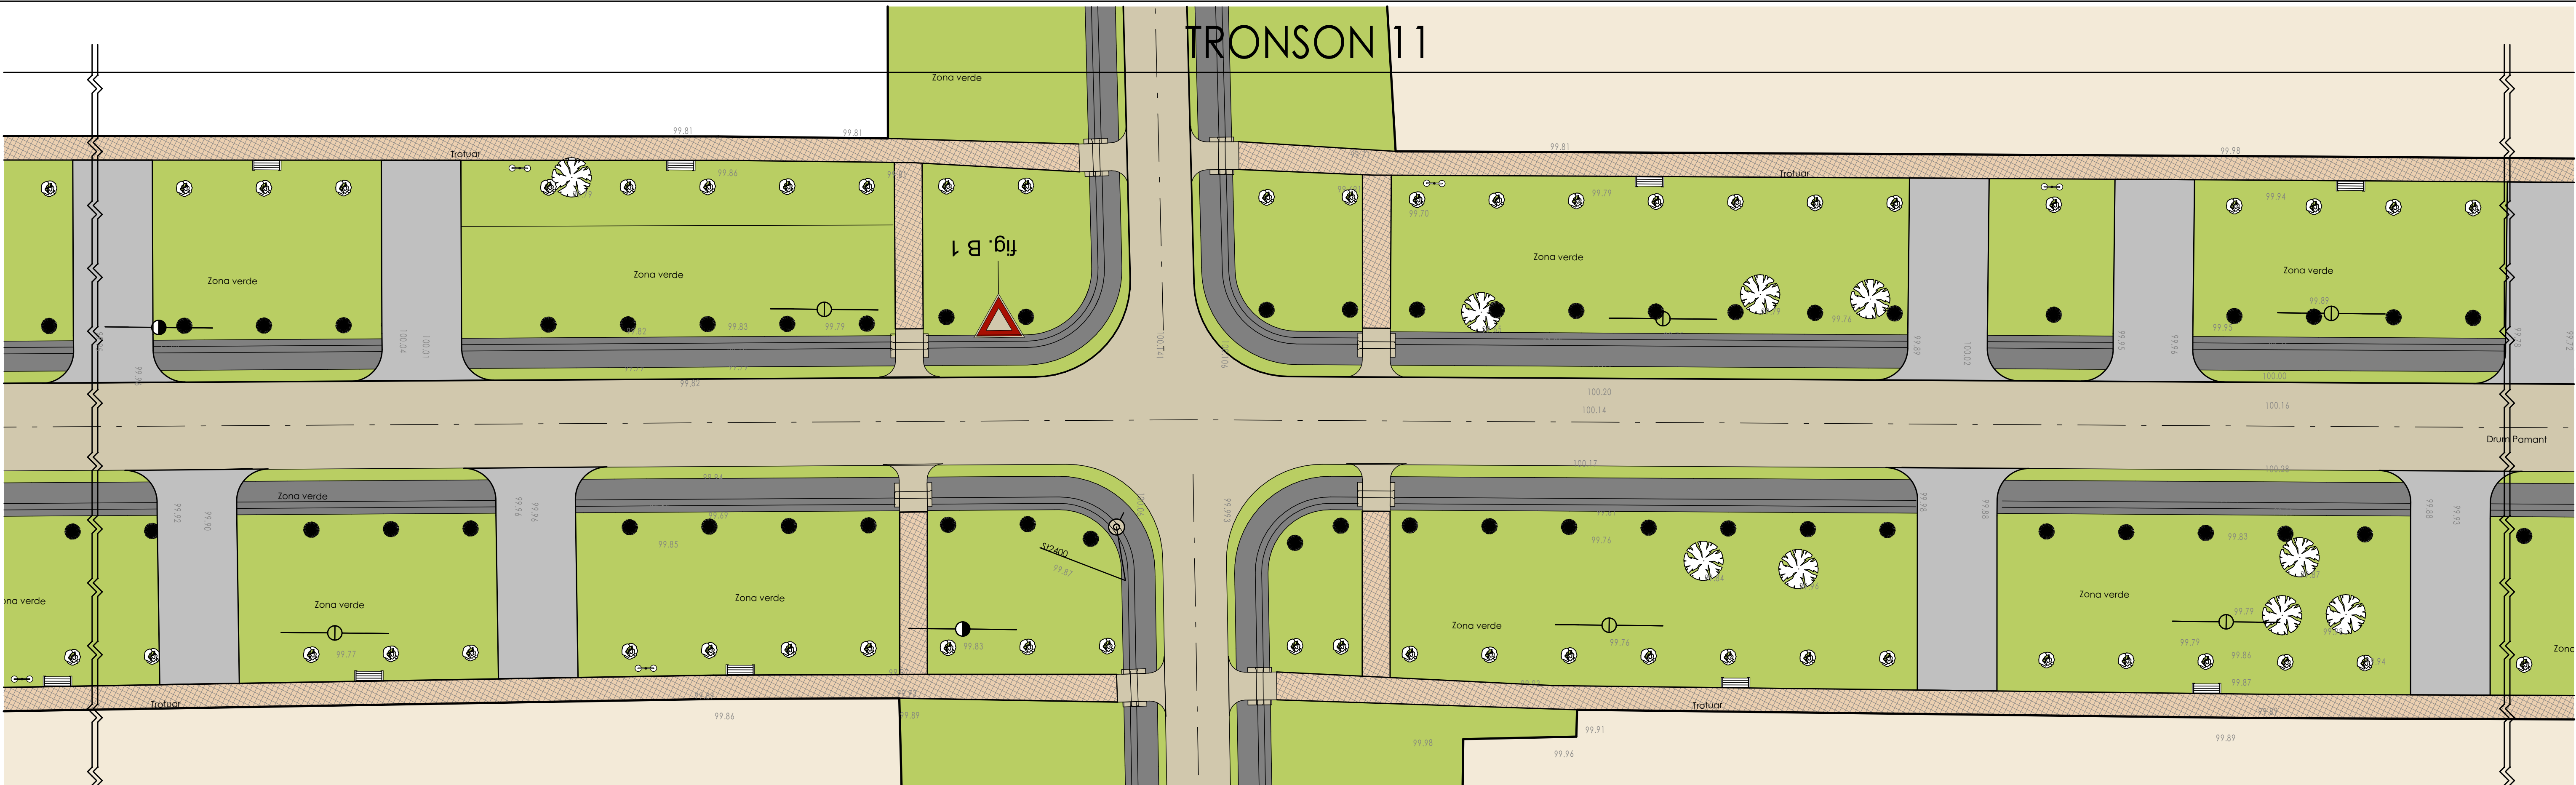TRONSON 11



- pomi fructiferi existenți care se pastrează
- thuja (Thuja standishii x plicata)
- cires pitic japonez (Prunus triloba Multiplex)
- banca
- stâlp de iluminat

<div><div><div></div><div>S. C. OMRD STUDIO SRL</div></div><div><div>SRL • TIMISOARA • TIMS • CUI:33054260 • J35/PP3/11.04.2014 • ROS1828R000000016660874 • RO37RE16215069XX019141</div></div></div> <div><div><div></div><div>Seko Studio</div></div><div><div>Seko Studio S.R.L. Timisoara, str. M. Al. Avarescu nr.92, sc. A, Ap. 8 Reg. Com. J35/1777/2011 C.U.I. RO 28945216</div></div></div>				Beneficiar: Comuna Birda, jud. Timis Adresa sediu: Comuna Birda, nr.113, jud. Timis		Proiect nr.: NR: 77/2017
Titlu proiect: Amenajare piste biciclete, alei pietonale, podete accese auto, rigole drum, amenajare spatii verzi, mobilier urban si iluminat stradal in localitatea Birda, com. Birda, jud. Timis				Faza: S.F.		
Titlu plansa: Tronson 11 str. 1,2				Plansa nr.: A.23		
Specificatie Sef proiect Proiectat Desenat		Nume arh. Calin Deca arh. Sergiu Borza arh. Calin Deca		Scara: 1:200  Data: 15/11/17		