



TRONSON 5

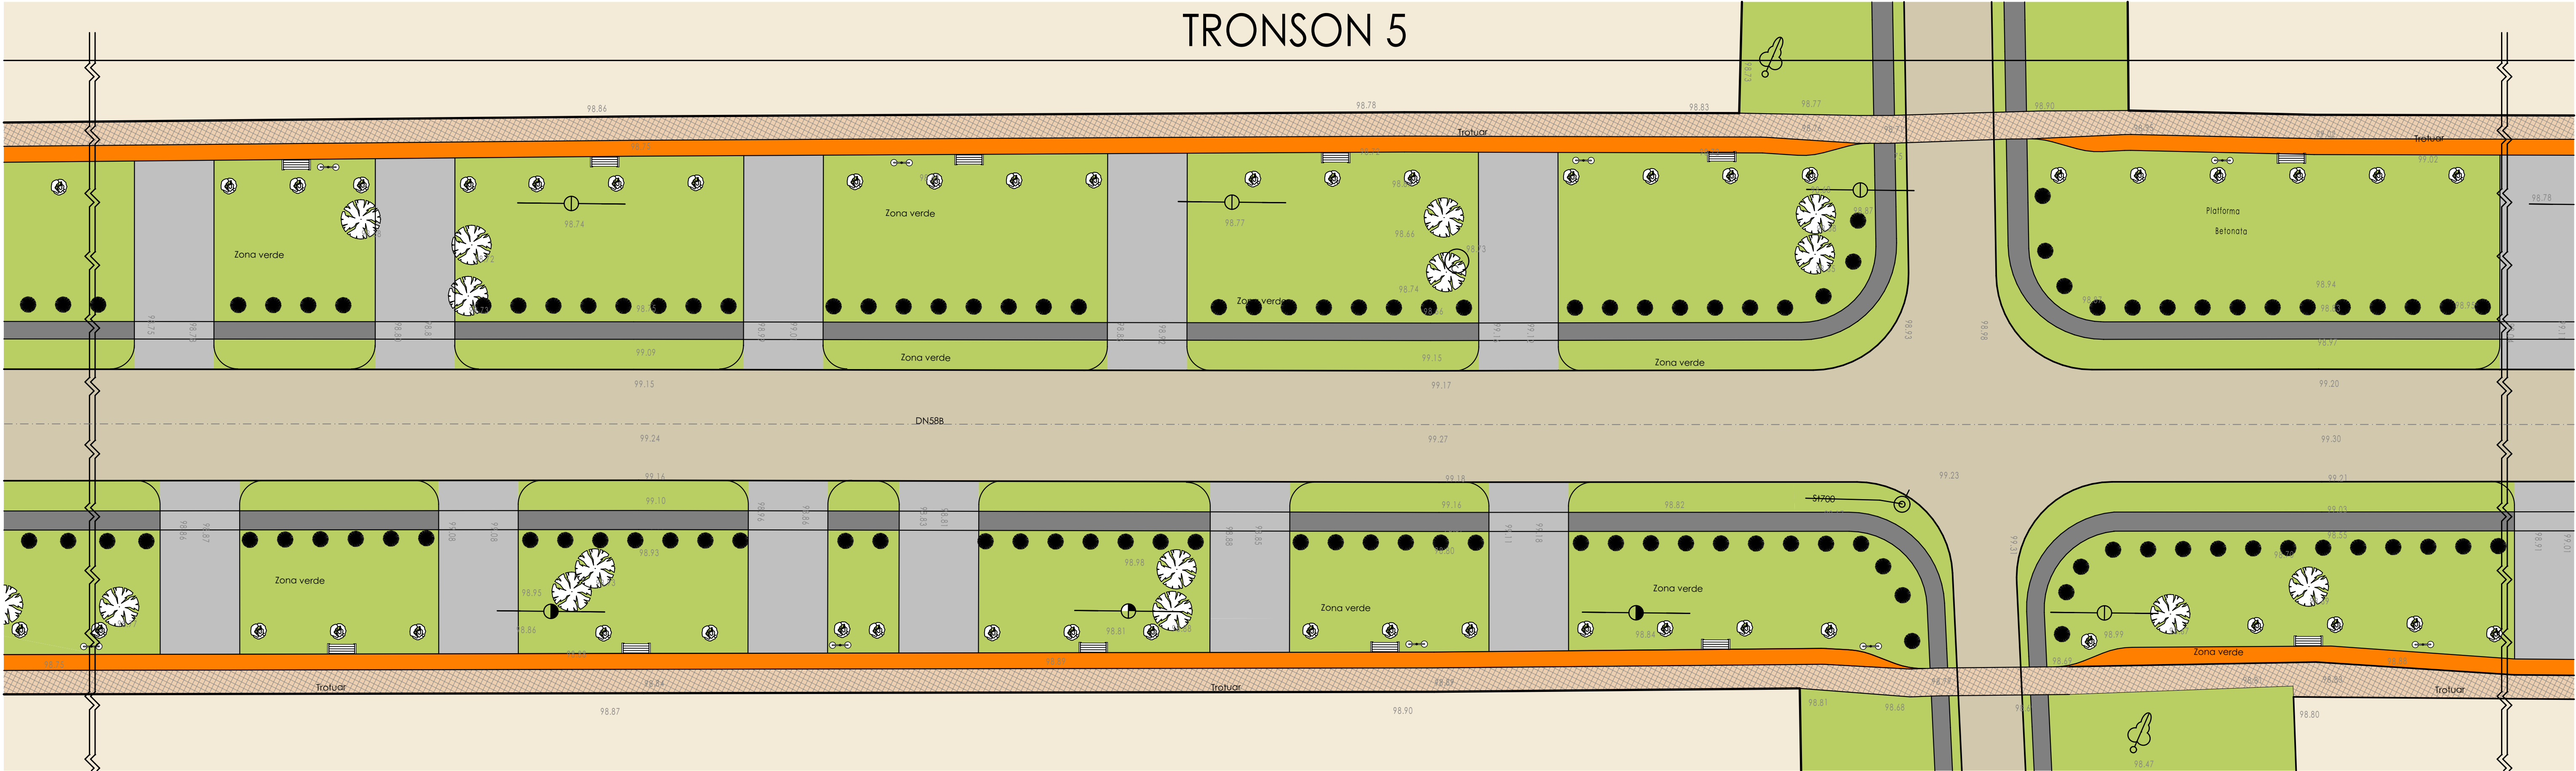

- pomi fructiferi existenți care se pastrează
- thuja (Thuja standishii x plicata)
- cires pitic japonez (Prunus triloba Multiplex)
- banca
- stalp de iluminat

<div><div><div><div></div><div>S. C. OMRD STUDIO SRL</div><div>SRL • TIMISOARA • TIMS • CUI:33054260 • J35/PP3/11.04.2014 • ROS1R2BR000000016660874 • RO37RE126215049PXX019141</div></div><div><div><div></div><div>Seko Studio</div><div>Seko Studio S.R.L. • Timisoara, str. M. Al. Avarescu nr.92, sc. A, Ap.8 • Reg. Com. J35/1777/2011 • C.U.I. RO 28943218</div></div></div></div></div>				Beneficiar: Comuna Birda, jud. Timis Adresa sediu: Comuna Birda, nr.113, jud. Timis		Proiect nr.: NR: 77/2017
Titlu proiect: Amenajare piste biciclete, alei pietonale, podete accese auto, rigole drum, amenajare spatii verzi, mobilier urban si iluminat stradal in localitatea Birda, com. Birda, jud. Timis				Faza: S.F.		Plansa nr.: A.10
Titlu plansa: Tronson 5 str. 1,2						
Specificatie	Nume	Semnatura	Scara:			
Sef proiect	arh. Calin Deca		1:200			
Proiectat	arh. Sergiu Borza		Data:			
Desenat	arh. Calin Deca		15/11/17			

TRONSON 5

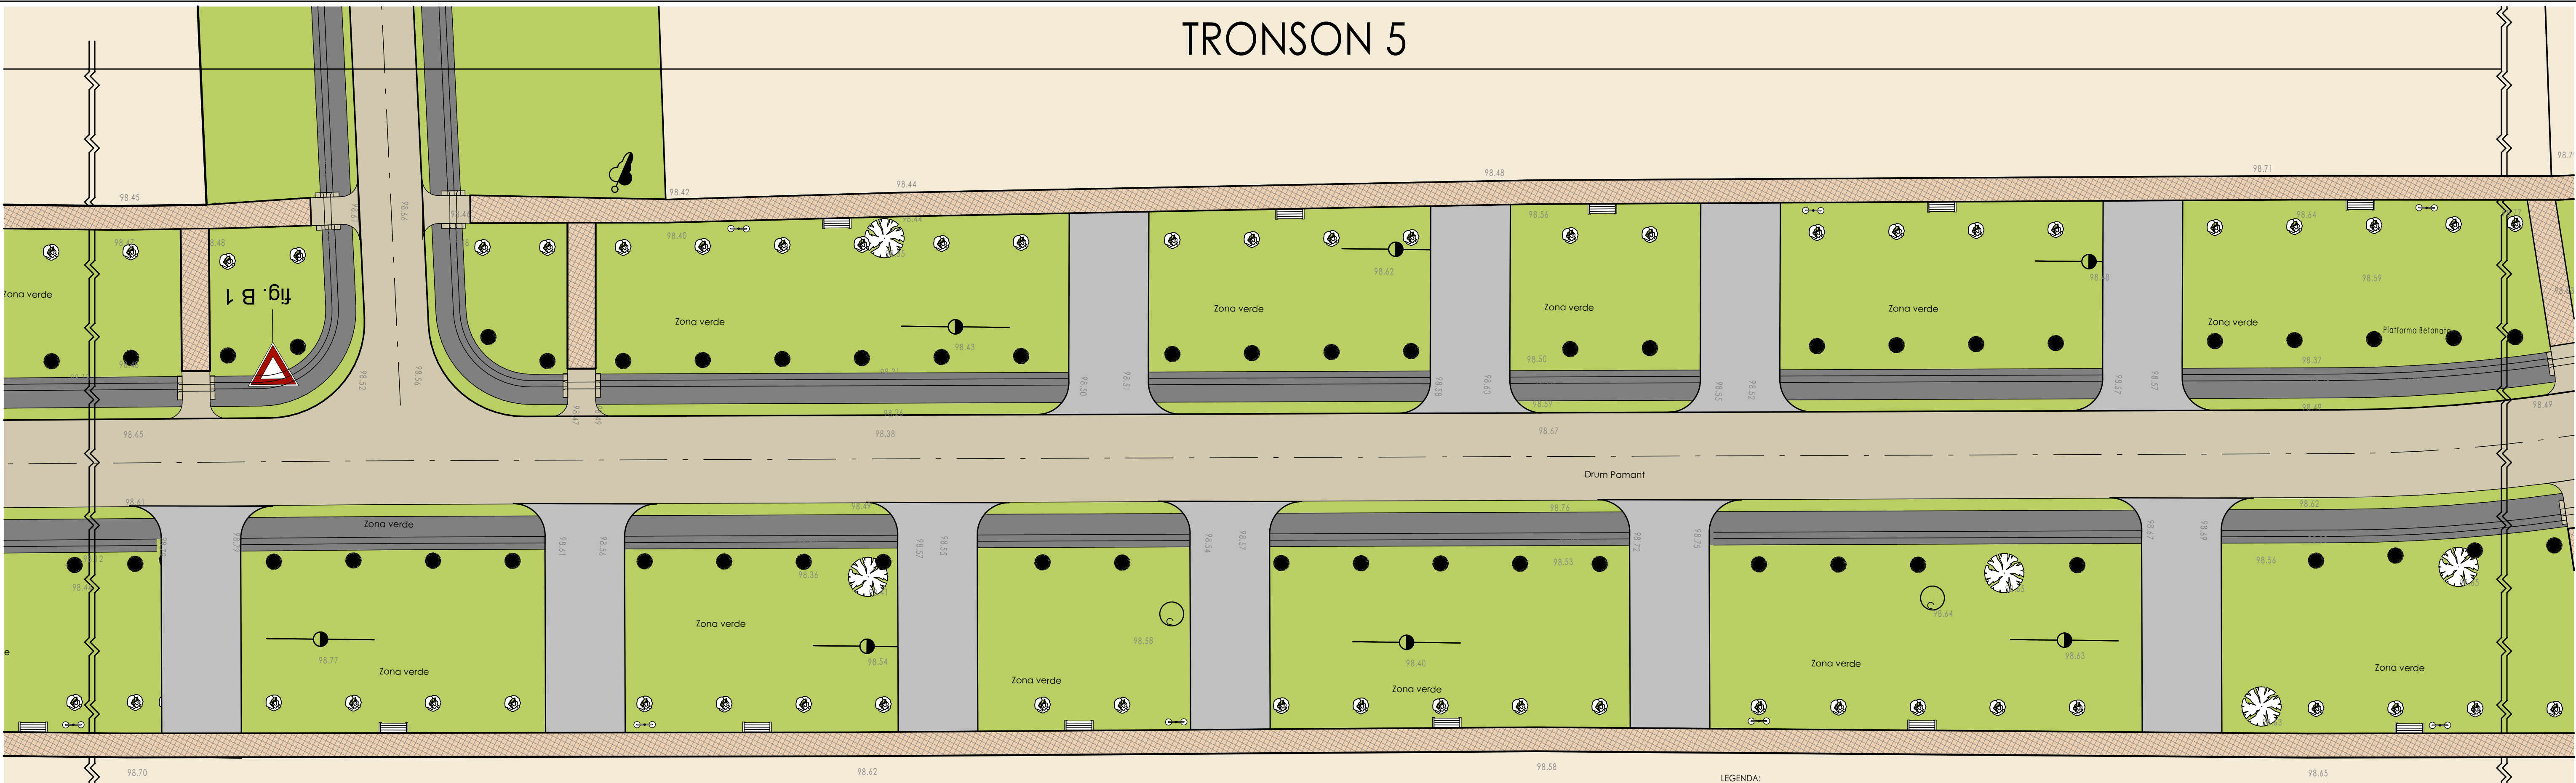

- pomi fructiferi existenți care se pastrează
- thuja (Thuja standishii x plicata)
- cires pitic japonez (Prunus triloba Multiplex)
- banca
- stalp de iluminat

<div><div><div><div></div><div>S. C. OMRD STUDIO SRL</div><div>SRL • TIMISOARA • TIMS • CUI:33054260 • J35/PP3/11.04.2014 • ROS1R2BR000000016660874 • RO37RE126215049PXX019141</div></div><div><div><div></div><div>Seko Studio</div><div>Seko Studio S.R.L. • Timisoara, str. M. Al. Avarescu nr.92, sc. A, Ap.8 • Reg. Com. J35/1777/2011 • C.U.I. RO 28943218</div></div></div></div></div>				Beneficiar: Comuna Birda, jud. Timis Adresa sediu: Comuna Birda, nr.113, jud. Timis		Proiect nr.: NR: 77/2017
Titlu proiect: Amenajare piste biciclete, alei pietonale, podete accese auto, rigole drum, amenajare spatii verzi, mobilier urban si iluminat stradal in localitatea Birda, com. Birda, jud. Timis				Faza: S.F.		Plansa nr.: A.11
Titlu plansa: Tronson 5 str. 1,2						
Specificatie	Nume	Semnatura	Scara:			
Sef proiect	arh. Calin Deca		1:200			
Proiectat	arh. Sergiu Borza		Data:			
Desenat	arh. Calin Deca		15/11/17			