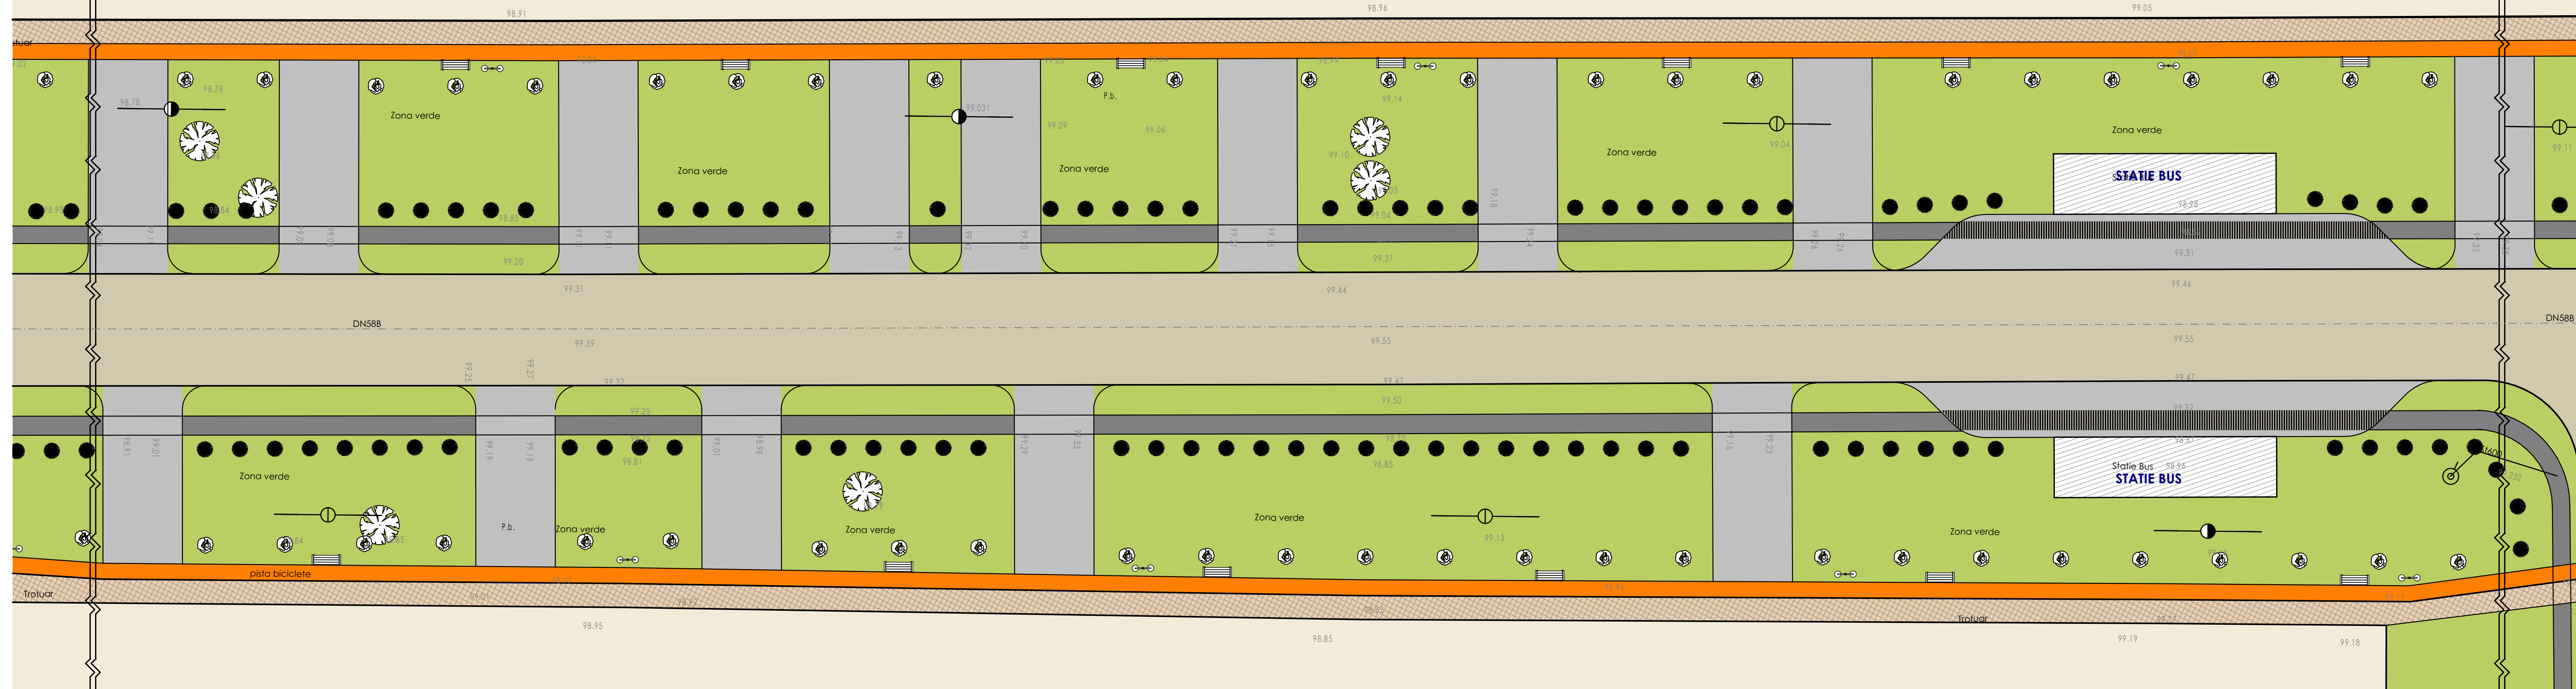

 


# TRONSON 6



|  |                   |           |   |  |  |
|--|-------------------|-----------|---|--|--|
|  <b>S.C. OMRD STUDIO SRL</b><br>ROS-ID • TIMISOARA • TIMIS • CUI:33054260 • J35/993/11.04.2014 •<br>ROS1RZBR0000060016640874 • RO37REZ6215069XX019141 |                   |           | Beneficiar:<br>Comuna Birda, jud. Timis<br>Adresa sediu:<br>Comuna Birda, nr.113, jud. Timis                                    |  | Project nr.:<br><b>NR:</b><br><b>77/2017</b> |
|  <b>Seko Studio</b><br><small>PROIECT DE ARHITECTURA</small>  |                   |           | <b>Seko Studio S.R.L.</b><br>Timisoara, str. M. Al. Averescu nr.92, sc. A, Ap 8<br>Reg. Com. J35/177/2011<br>C.U.I. RO 28843216 |  | Faза:<br><b>S.F.</b>                         |
| Specificatie   | Nume              | Semnatura | Scara:  | Titlu proiect:<br>Amenajari piste biciclete, alei pietonale, podete acces<br>auto, rigole drum, amenajari spatii verzi, mobilier urbani si<br>iluminat stradal in localitatea Birda, com. Birda, jud. Timis<br><br>Titlu plansa:<br>Tronson 6 str. 1 | Plansa nr.:<br>A.12                          |
| Sef proiect  | arh. Calin Deca   |           | 1:200   |  |  |
| Proiectant   | arh. Sergiu Borza |           | Data:   |  |  |
| Desenat  | arh. Calin Deca   |           | 15/11/17  |  |  |